



Notice to Navigation Interests

US Army corps
Of Engineers
Buffalo District
1776 Niagara Street
Buffalo, New York 14207-3199

Notice No. _____ Date _____

Waterway _____

Lake Ontario, New York

LRB-TD-ONS

Condition of Federal Navigation Channel Oak Orchard Harbor, Point Breeze, New York

1. Condition surveys performed within the Federal navigation Channel at Oak Orchard Harbor, Point Breeze, New York during the month of August 2002 indicate shoaling has reduced depths to those shown on the attached standard tabular form and channel condition drawings.
2. Soundings are in feet and referred to Low Water Datum (LWD) 243.3 above Mean Water Level (MWL) at Rimouski, Quebec (International Great Lakes Datum 1985).
3. Vessel operators are advised to use caution when navigating in this area.
4. Copies of the sounding print for Oak Orchard Harbor , Point Breeze, New York consisting of (1) sheet, 02S-OAK-1/1, at a cost of \$2.50 per sheet will be furnished upon receipt of a check in the full amount made payable to: United States Army Engineer District, Buffalo. Requests should be addressed to: District Commander, U.S. Army Engineer District, Buffalo, ATTN: NY/PA O&M Office, 1776 Niagara Street, Buffalo, New York 14207, requesting exact number or copies of sheets by file number. A point of contact and phone number must be indicated to facilitate response to the request. To obtain the Metadata and CADD files and view a color version of this map, point your web browser to **<http://www.lrb.usace.army.mil/waterways/survey/survey.html>** and locate the harbor on the table of harbors
5. Buffalo district's point of contact in reference to the exact number of sheets, file number, and the availability of any later information pertaining to the area is Mr. Kelly L. Maccarone, Chief of the Survey Section, Buffalo District, and may be contacted by phone at 716-879-4285.

RAYMOND N. LEWIS, P.E.
Chief, NY/PA O&M Office

**REPORT OF CHANNEL CONDITIONS
(FOR CHANNELS LESS THAN 400 FEET WIDE)
(ER-1330-2-316)**

PAGE 2 OF 4 PAGES

DATE

TO: ACCOMPANY LOCAL NOTICE TO NAVIGATION INTERESTS, DATED


FROM: U.S. ARMY CORPS OF ENGINEERS, BUFFALO DISTRICT
1776 NIAGARA STREET, BUFFALO, NY 14207-3199
(716) 879-4292 FAX (716) 879-4356

RIVER/HARBOR NAME AND STATE
OAK ORCHARD & OAK ORCHARD CREEK, POINT BREEZE, NEW YORK

MINIMUM DEPTHS IN CHANNEL ENTERING FROM SEAWARD

NAME OF CHANNEL	DATE OF SURVEY	AUTHORIZED PROJECT			LEFT OUTSIDE QUARTER (feet)	MIDDLE HALF (feet)	RIGHT OUTSIDE QUARTER (feet)
		WIDTH (feet)	LENGTH (feet)	DEPTH (feet)			
SHALLOWEST DEPTHS AS PER DRAWING					1	2	3
(A) WEST LAKE APPROACH CHANNEL.	AUGUST 2002	150	900 (a)	10	7.6	5.3	4.5
(B) EAST LAKE APPROACH CHANNEL.	AUGUST 2002	150	800 (a)	10(7)*	4.3	5.4	6.6
(C) ENTRANCE CHANNEL BETWEEN PIERS.	AUGUST 2002	90	1180	10	7.1	7.0	5.2
(D) HARBOR BASIN.	AUGUST 2002	90-240	675 (b)	8	7.3	7.5	6.6


REMARKS: (a) LENGTH VARIES DEPENDING ON THE LOCATION OF THE 10 FOOT CONTOUR IN LAKE ONTARIO.
(b) IRREGULARLY SHAPED, SEE PROJECT CONDITION DRAWINGS
* NOT MAINTAINED

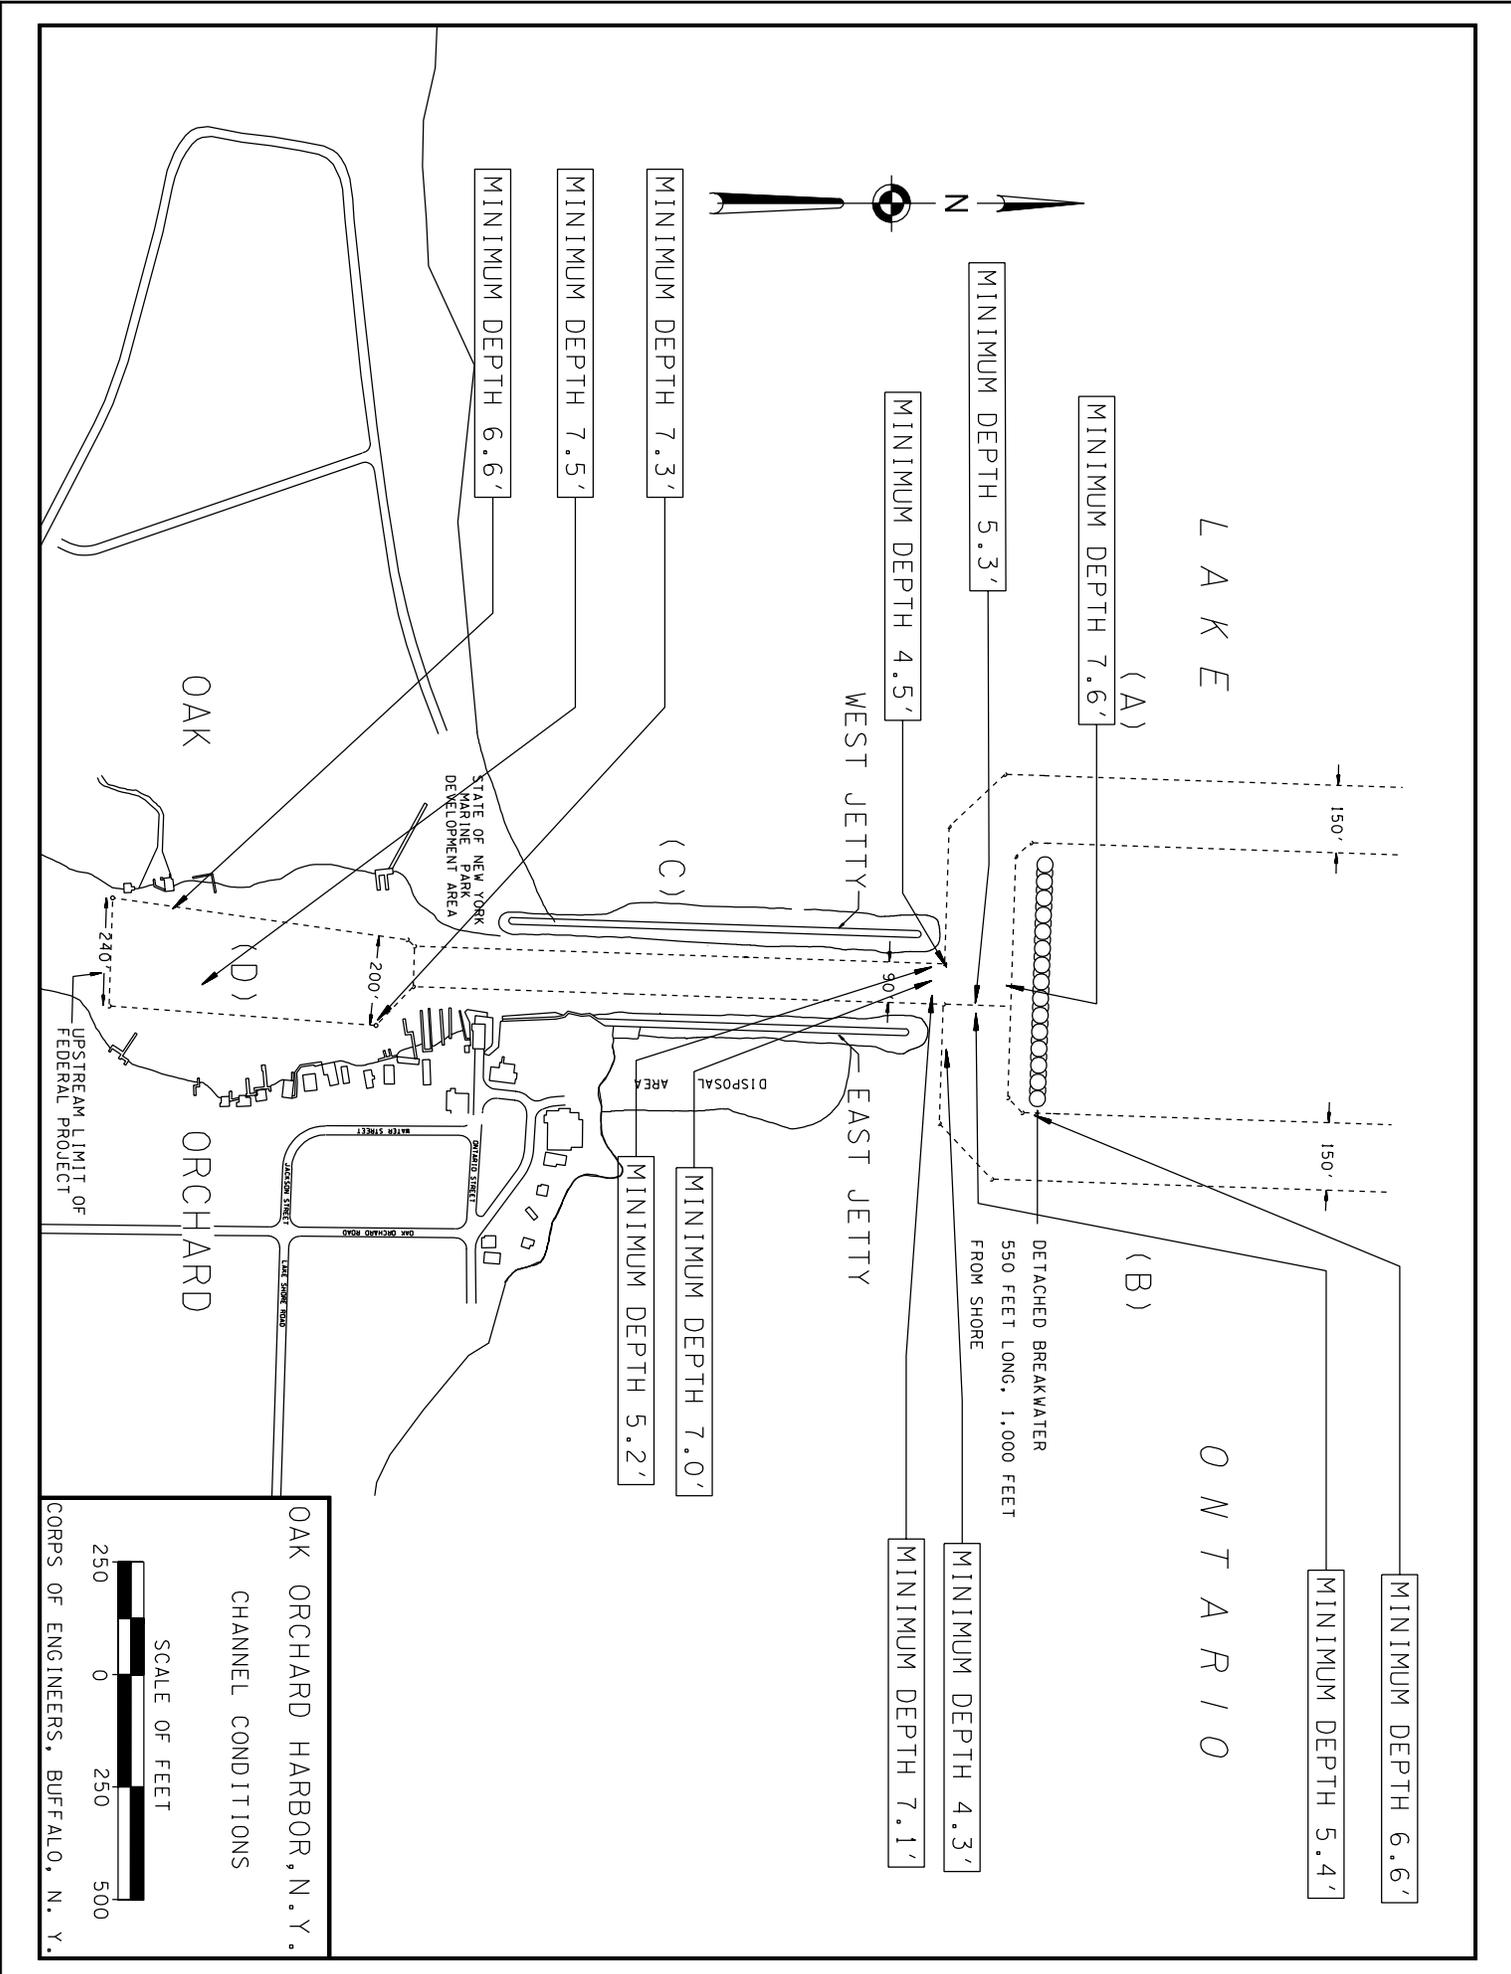

OAK ORCHARD HARBOR, N. Y.
 CHANN EL CONDIT IONS

SCALE OF FEET
 250 0 250 500

CORPS OF ENGINEERS, BUFFALO, N. Y.

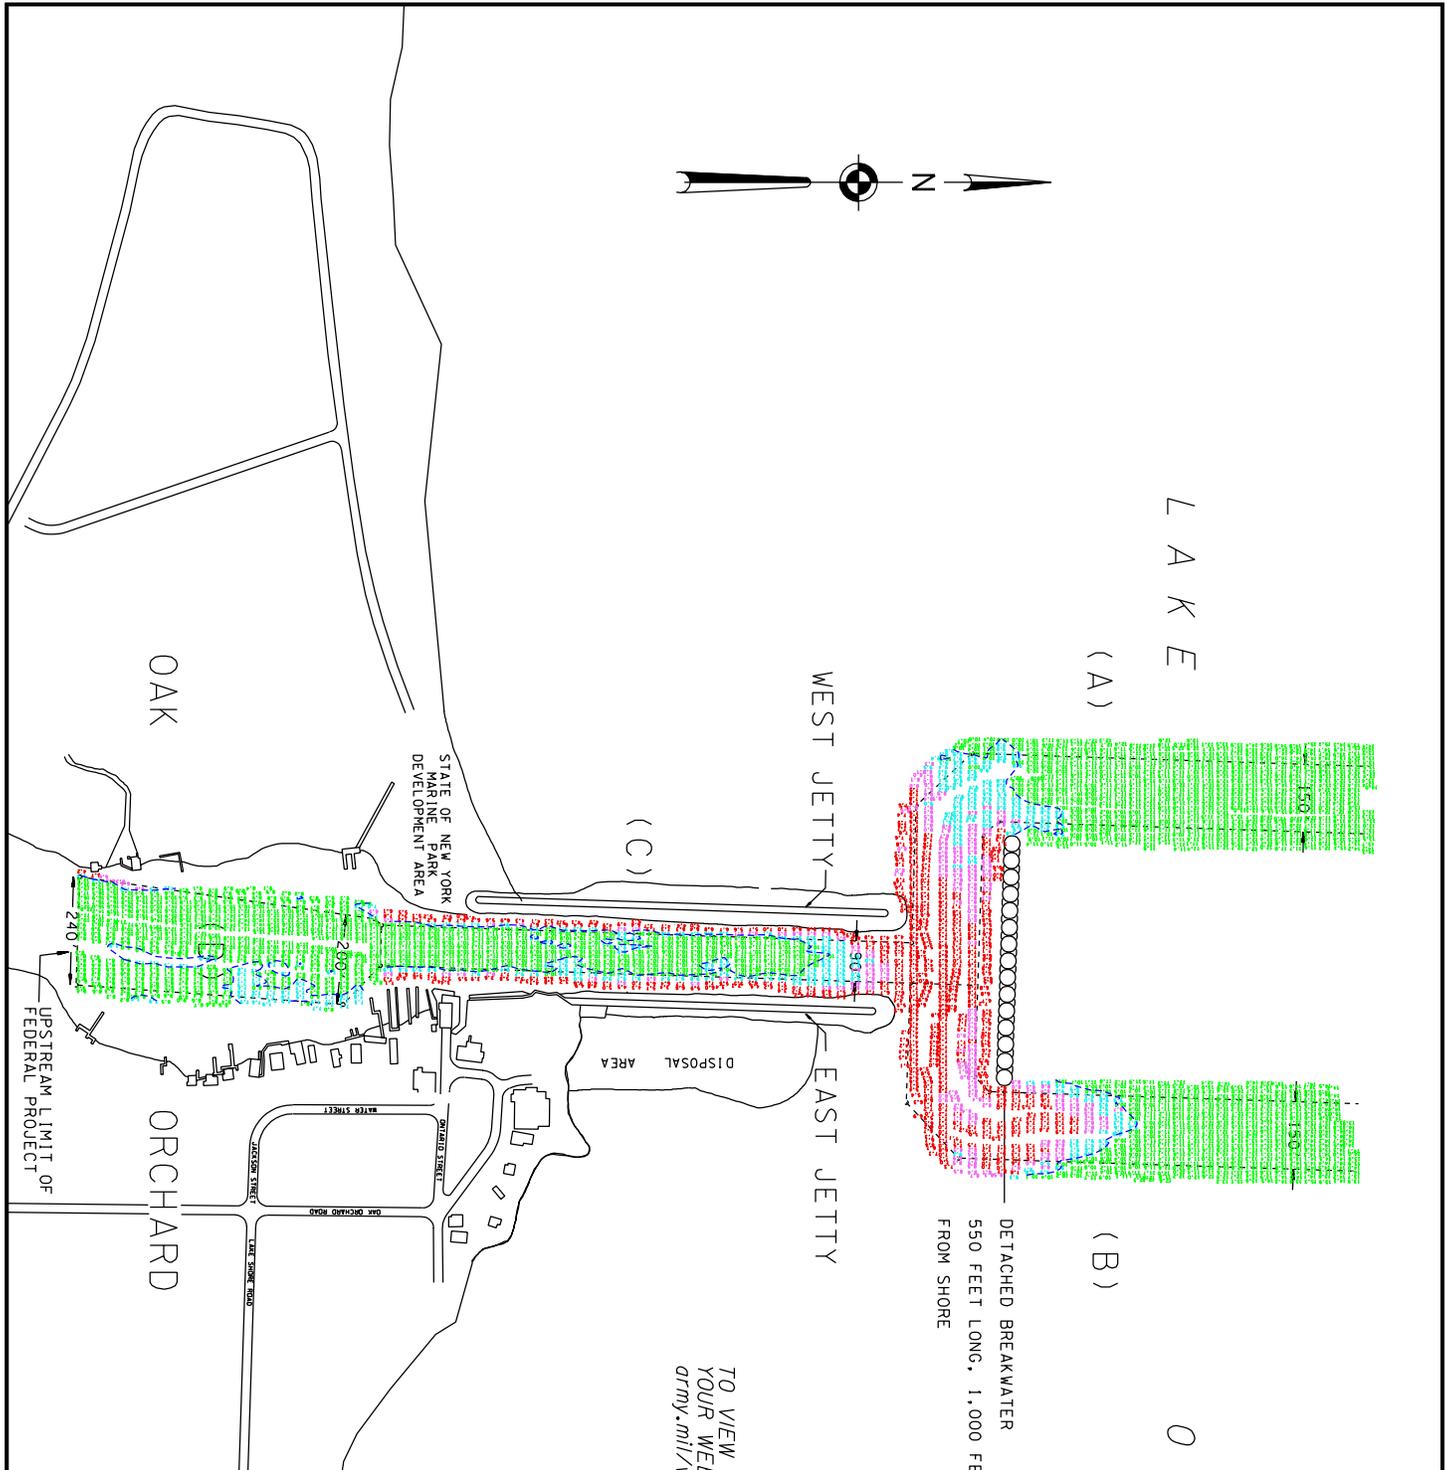


TO VIEW A COLOR VERSION OF THIS MAP, POINT YOUR WEB BROWSER TO <http://www.lrb.usace.army.mil/waterways/survey/survey.html>

LEGEND

- DEPTHS 2.0' OR MORE ABOVE PROJECT DEPTH
- DEPTHS 1.1' TO 2.0' ABOVE PROJECT DEPTH
- DEPTHS 0.1' TO 1.0' ABOVE PROJECT DEPTH
- DEPTHS AT OR BELOW PROJECT DEPTH

OAK ORCHARD HARBOR, N.Y.
CHANNEL CONDITIONS

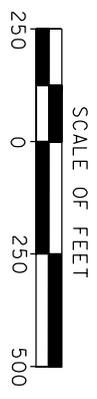

CORPS OF ENGINEERS, BUFFALO, N. Y.